



1 | Level 1_BLOCK 002_Proposed Floor Plan_OLD
1 : 200



3D Main Gym room Artist impression View

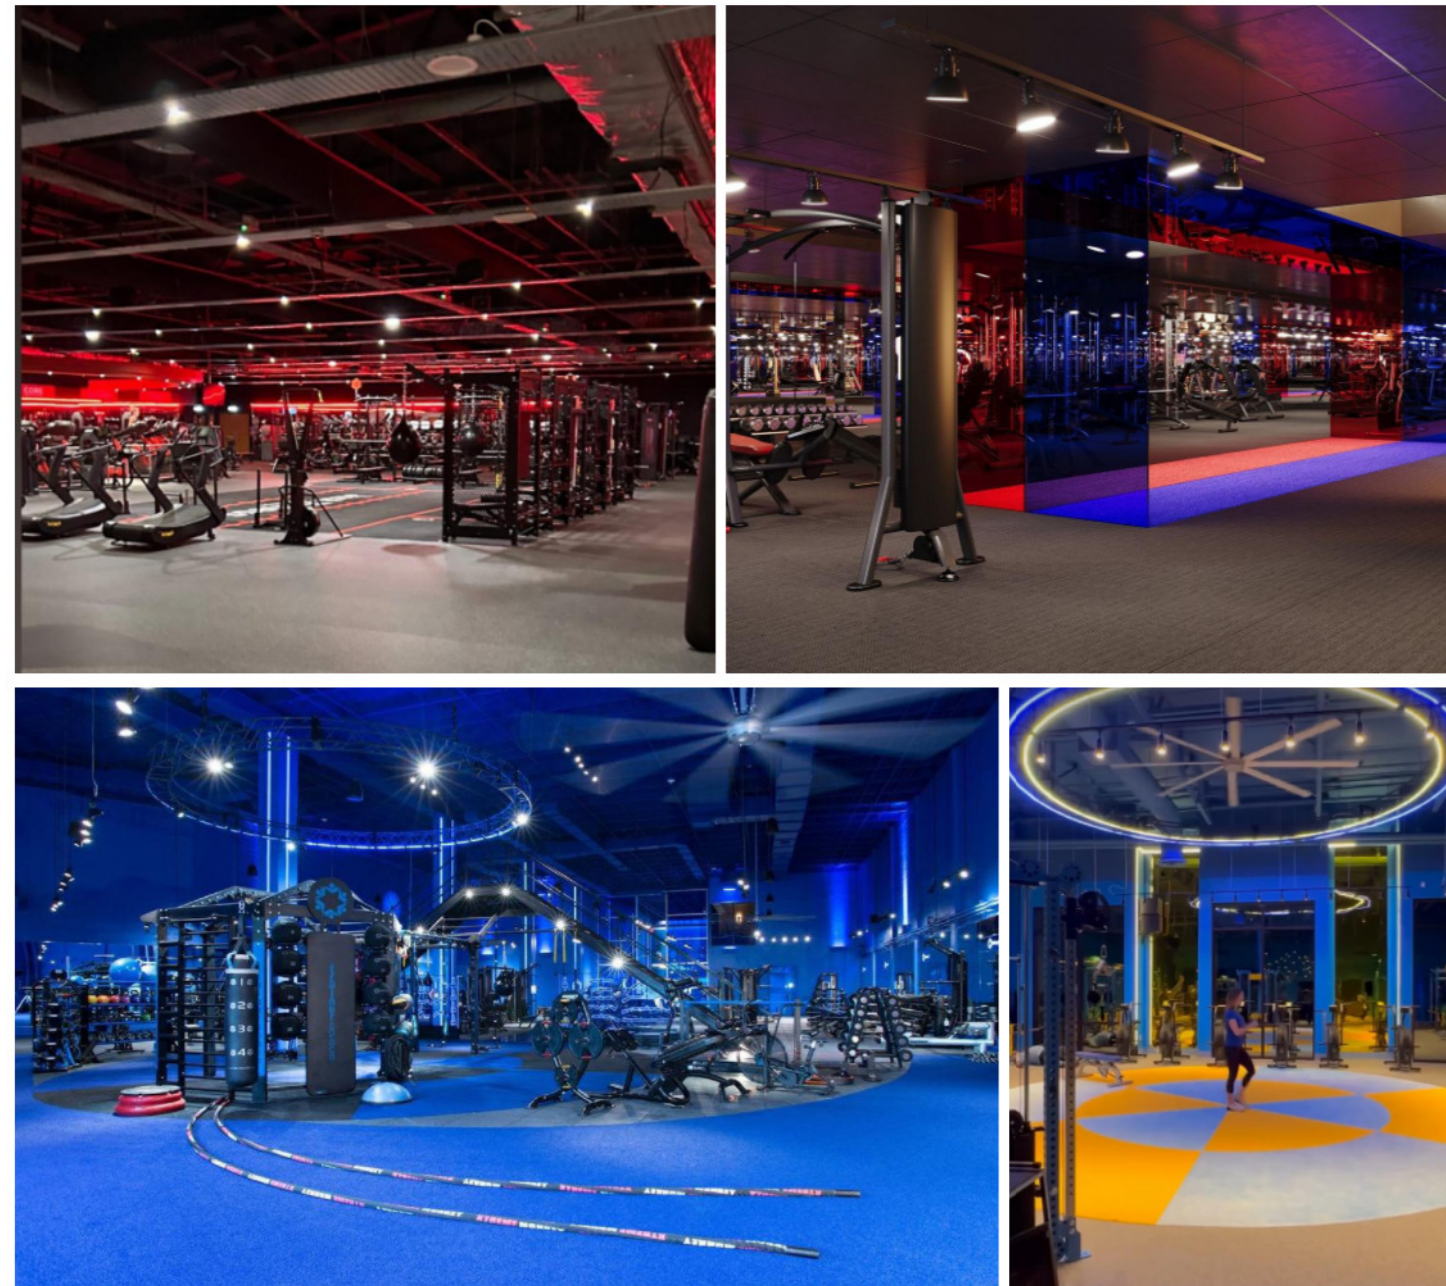

illustrating impression examples idea for Gym & studio

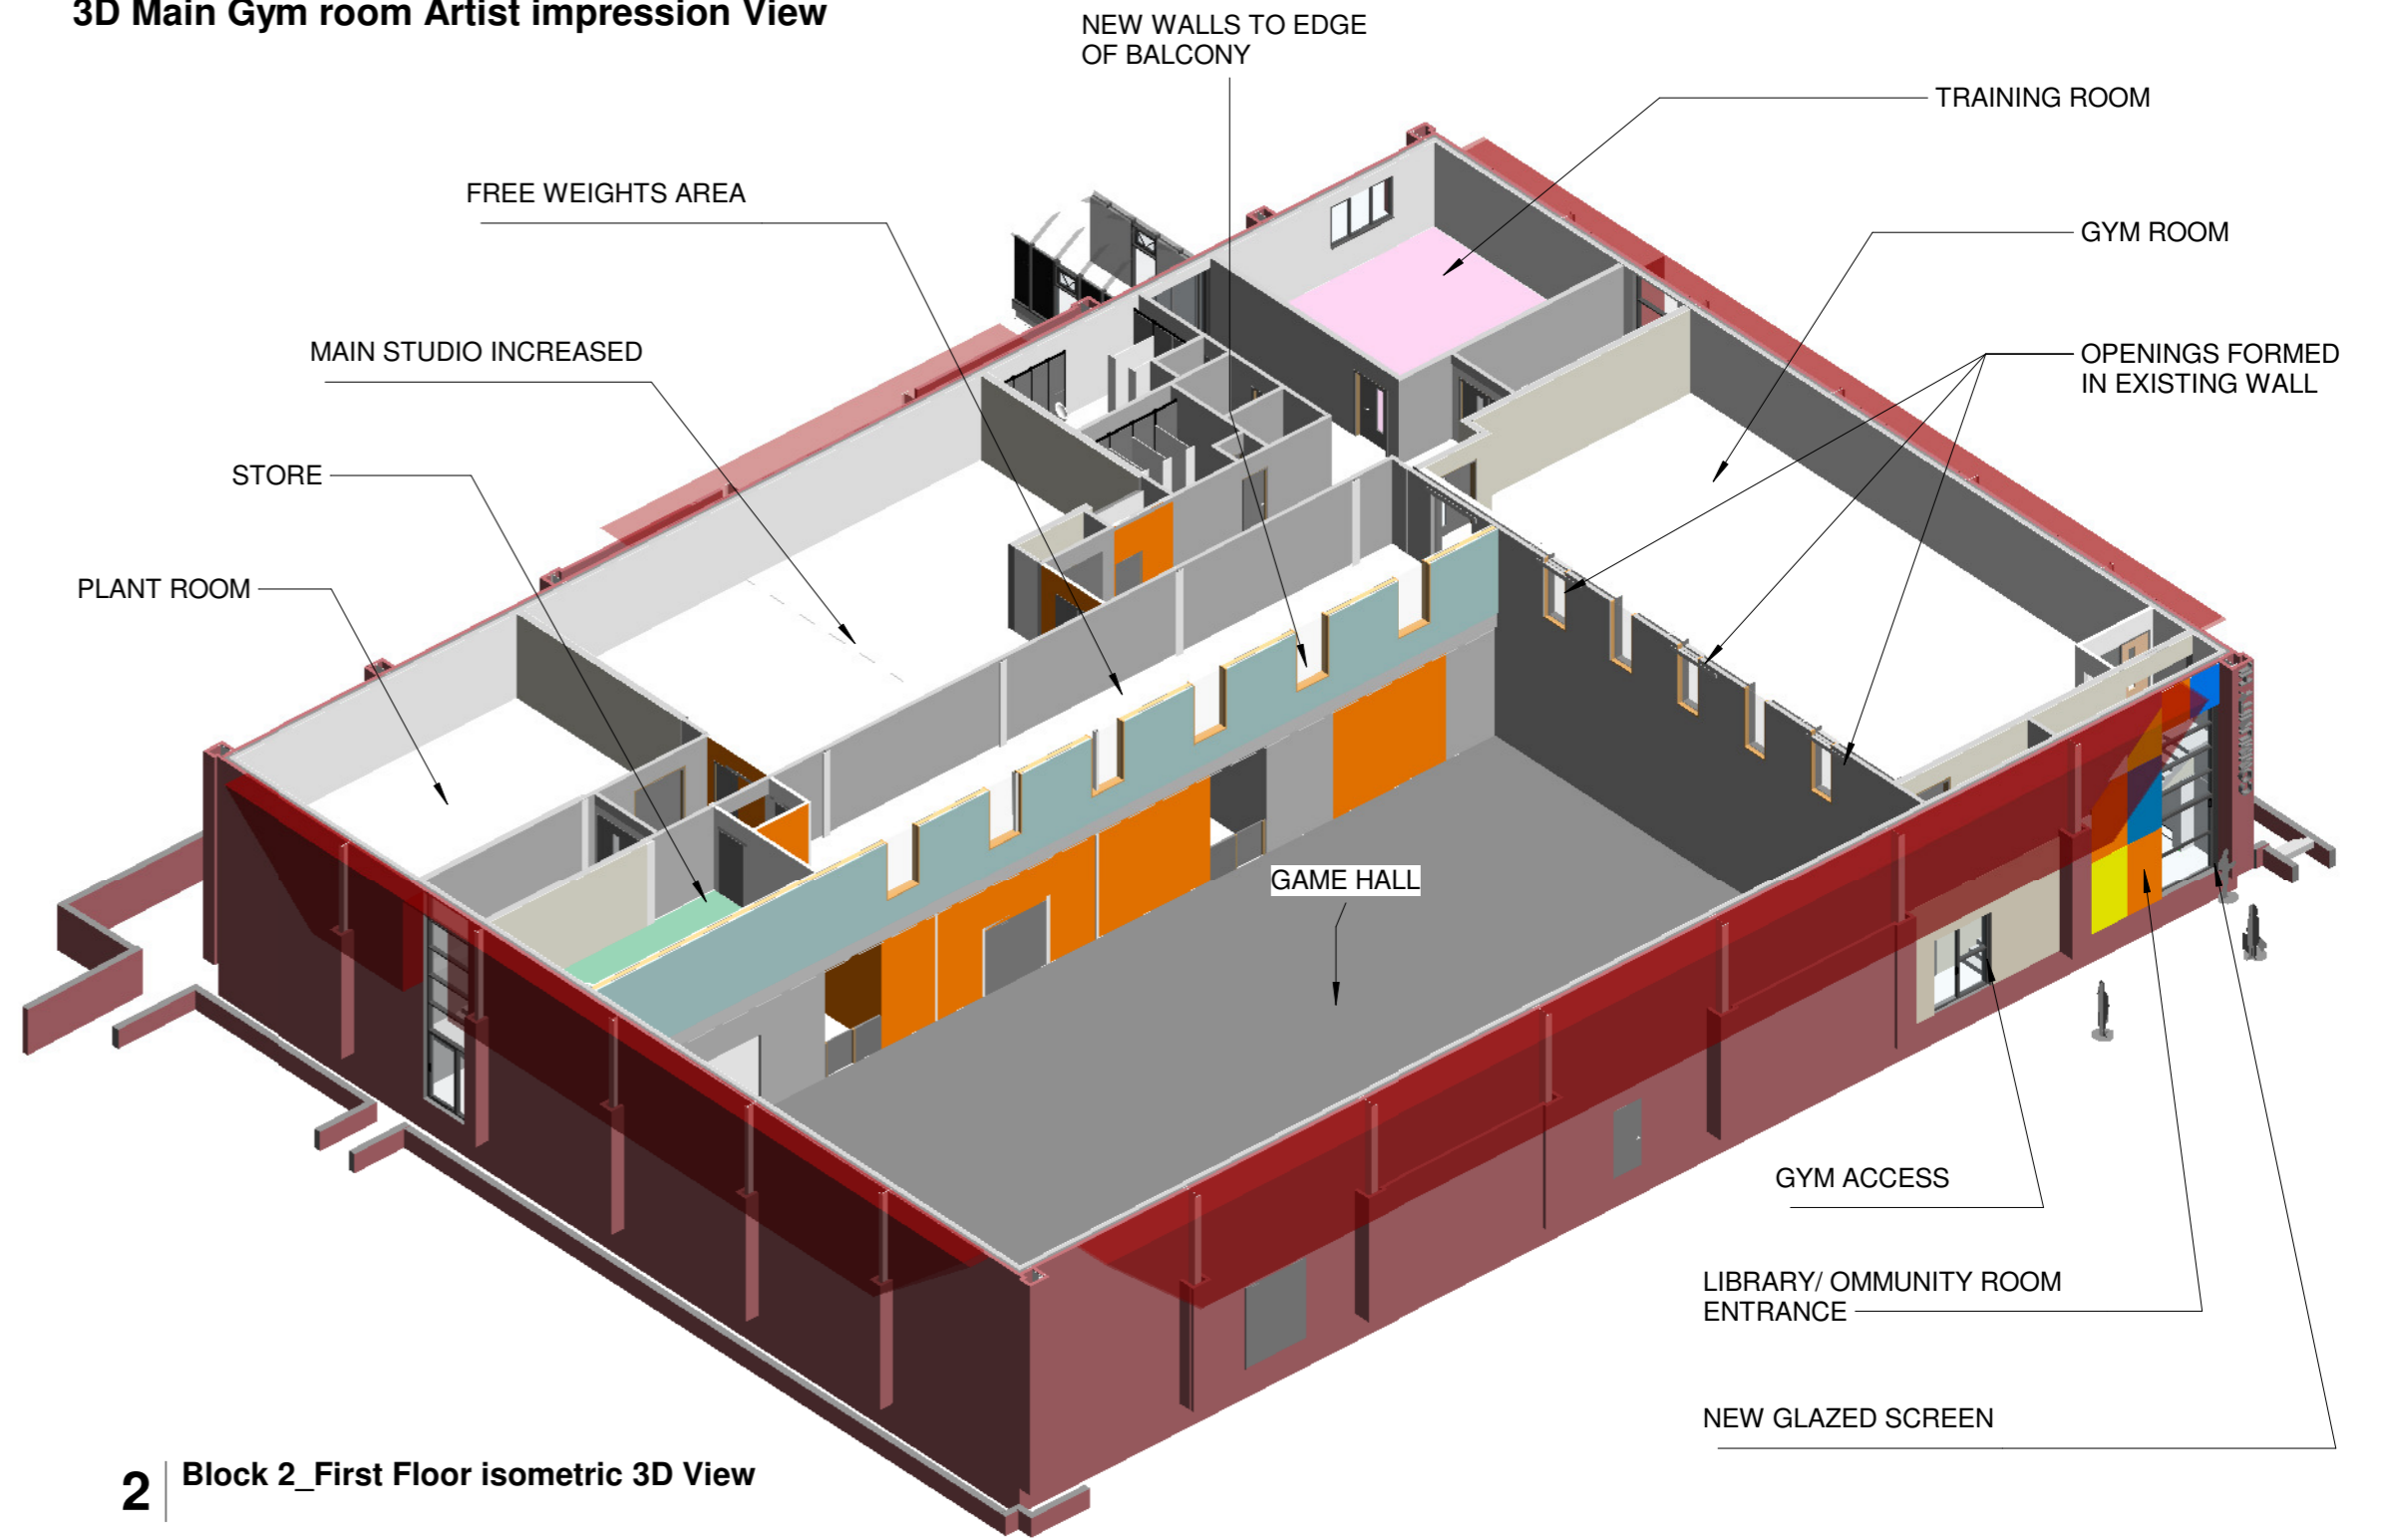

2 | Block 2_First Floor isometric 3D View

Cowdenbeath Leisure Centre Redevelopment



ASSETS, TRANSPORTATION & ENVIRONMENT