


1 | Level 1_BLOCK 001_Proposed Floor Plan
1 : 200



3D Swimming Pool Public Artist impression View

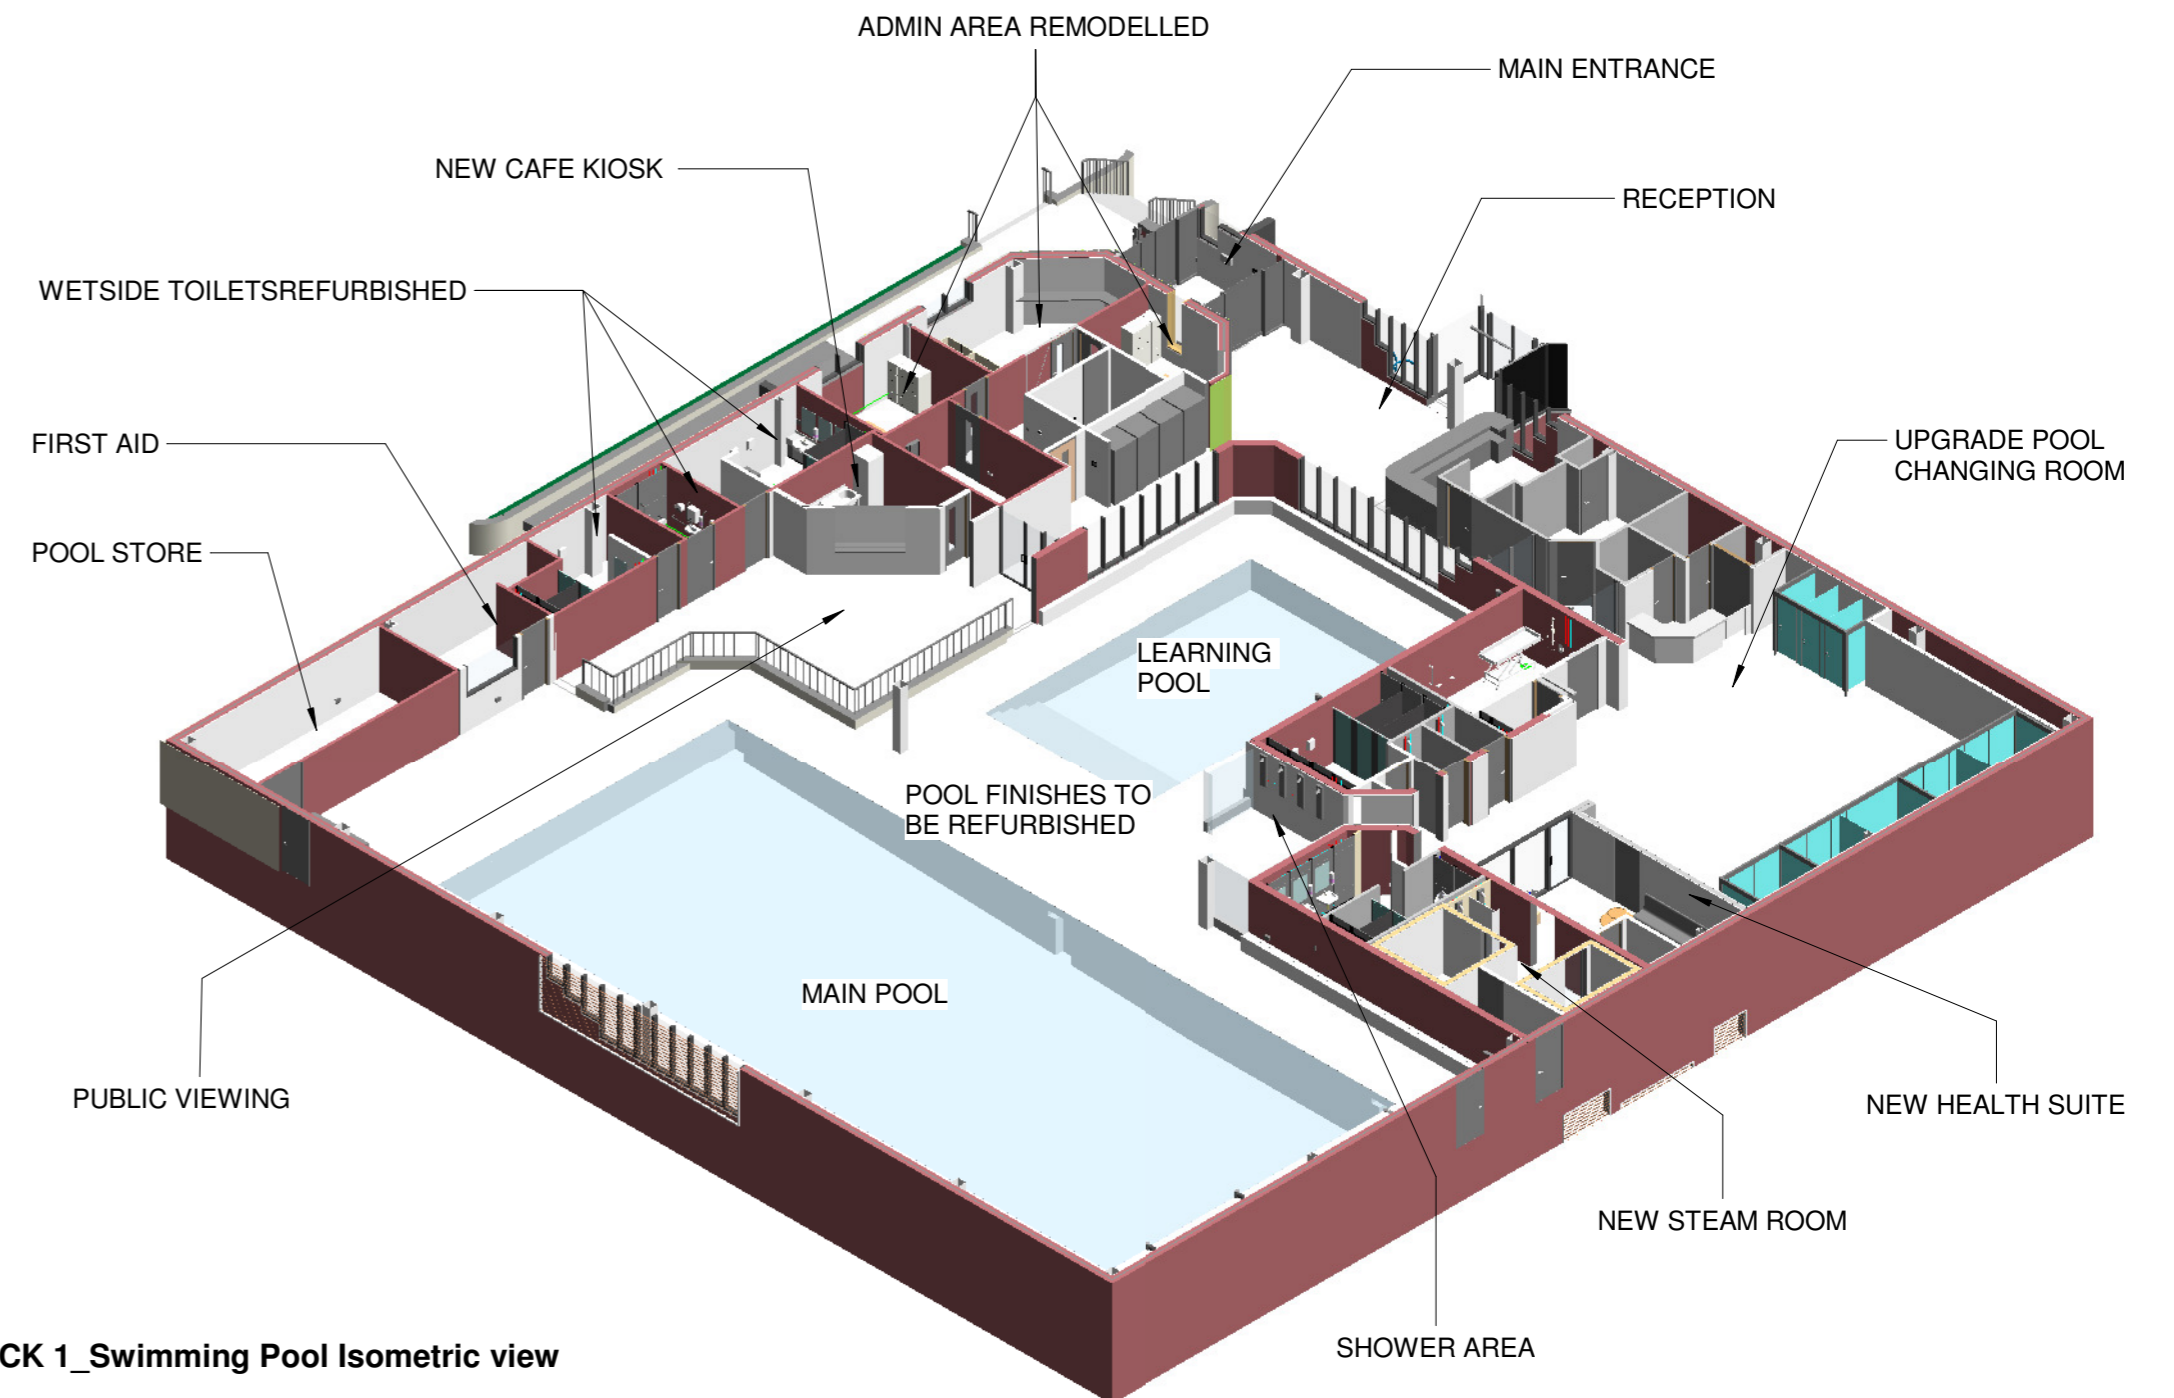

2 | BLOCK 1_Swimming Pool Isometric view