



HAZARDS AND RISKS WARNING
The items listed below indicate known hazards or areas of significant risk.

Prior to commencing any ground works, refer to the site investigation report for information on any known hazardous materials present.
Refer to Pre-Construction Information for current Asbestos survey report.


Legend

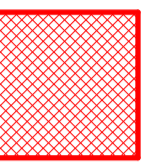


Leisure Centre Secured Works Area

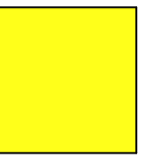


Contractor Secure Storage

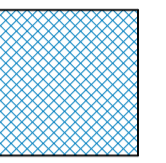

Contractor Controlled Deliveries Area

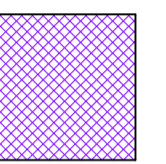


Leisure Centre Extensive Works Areas

 

Temporarily Relocated Nursery



Pedestrian Route From Car Park

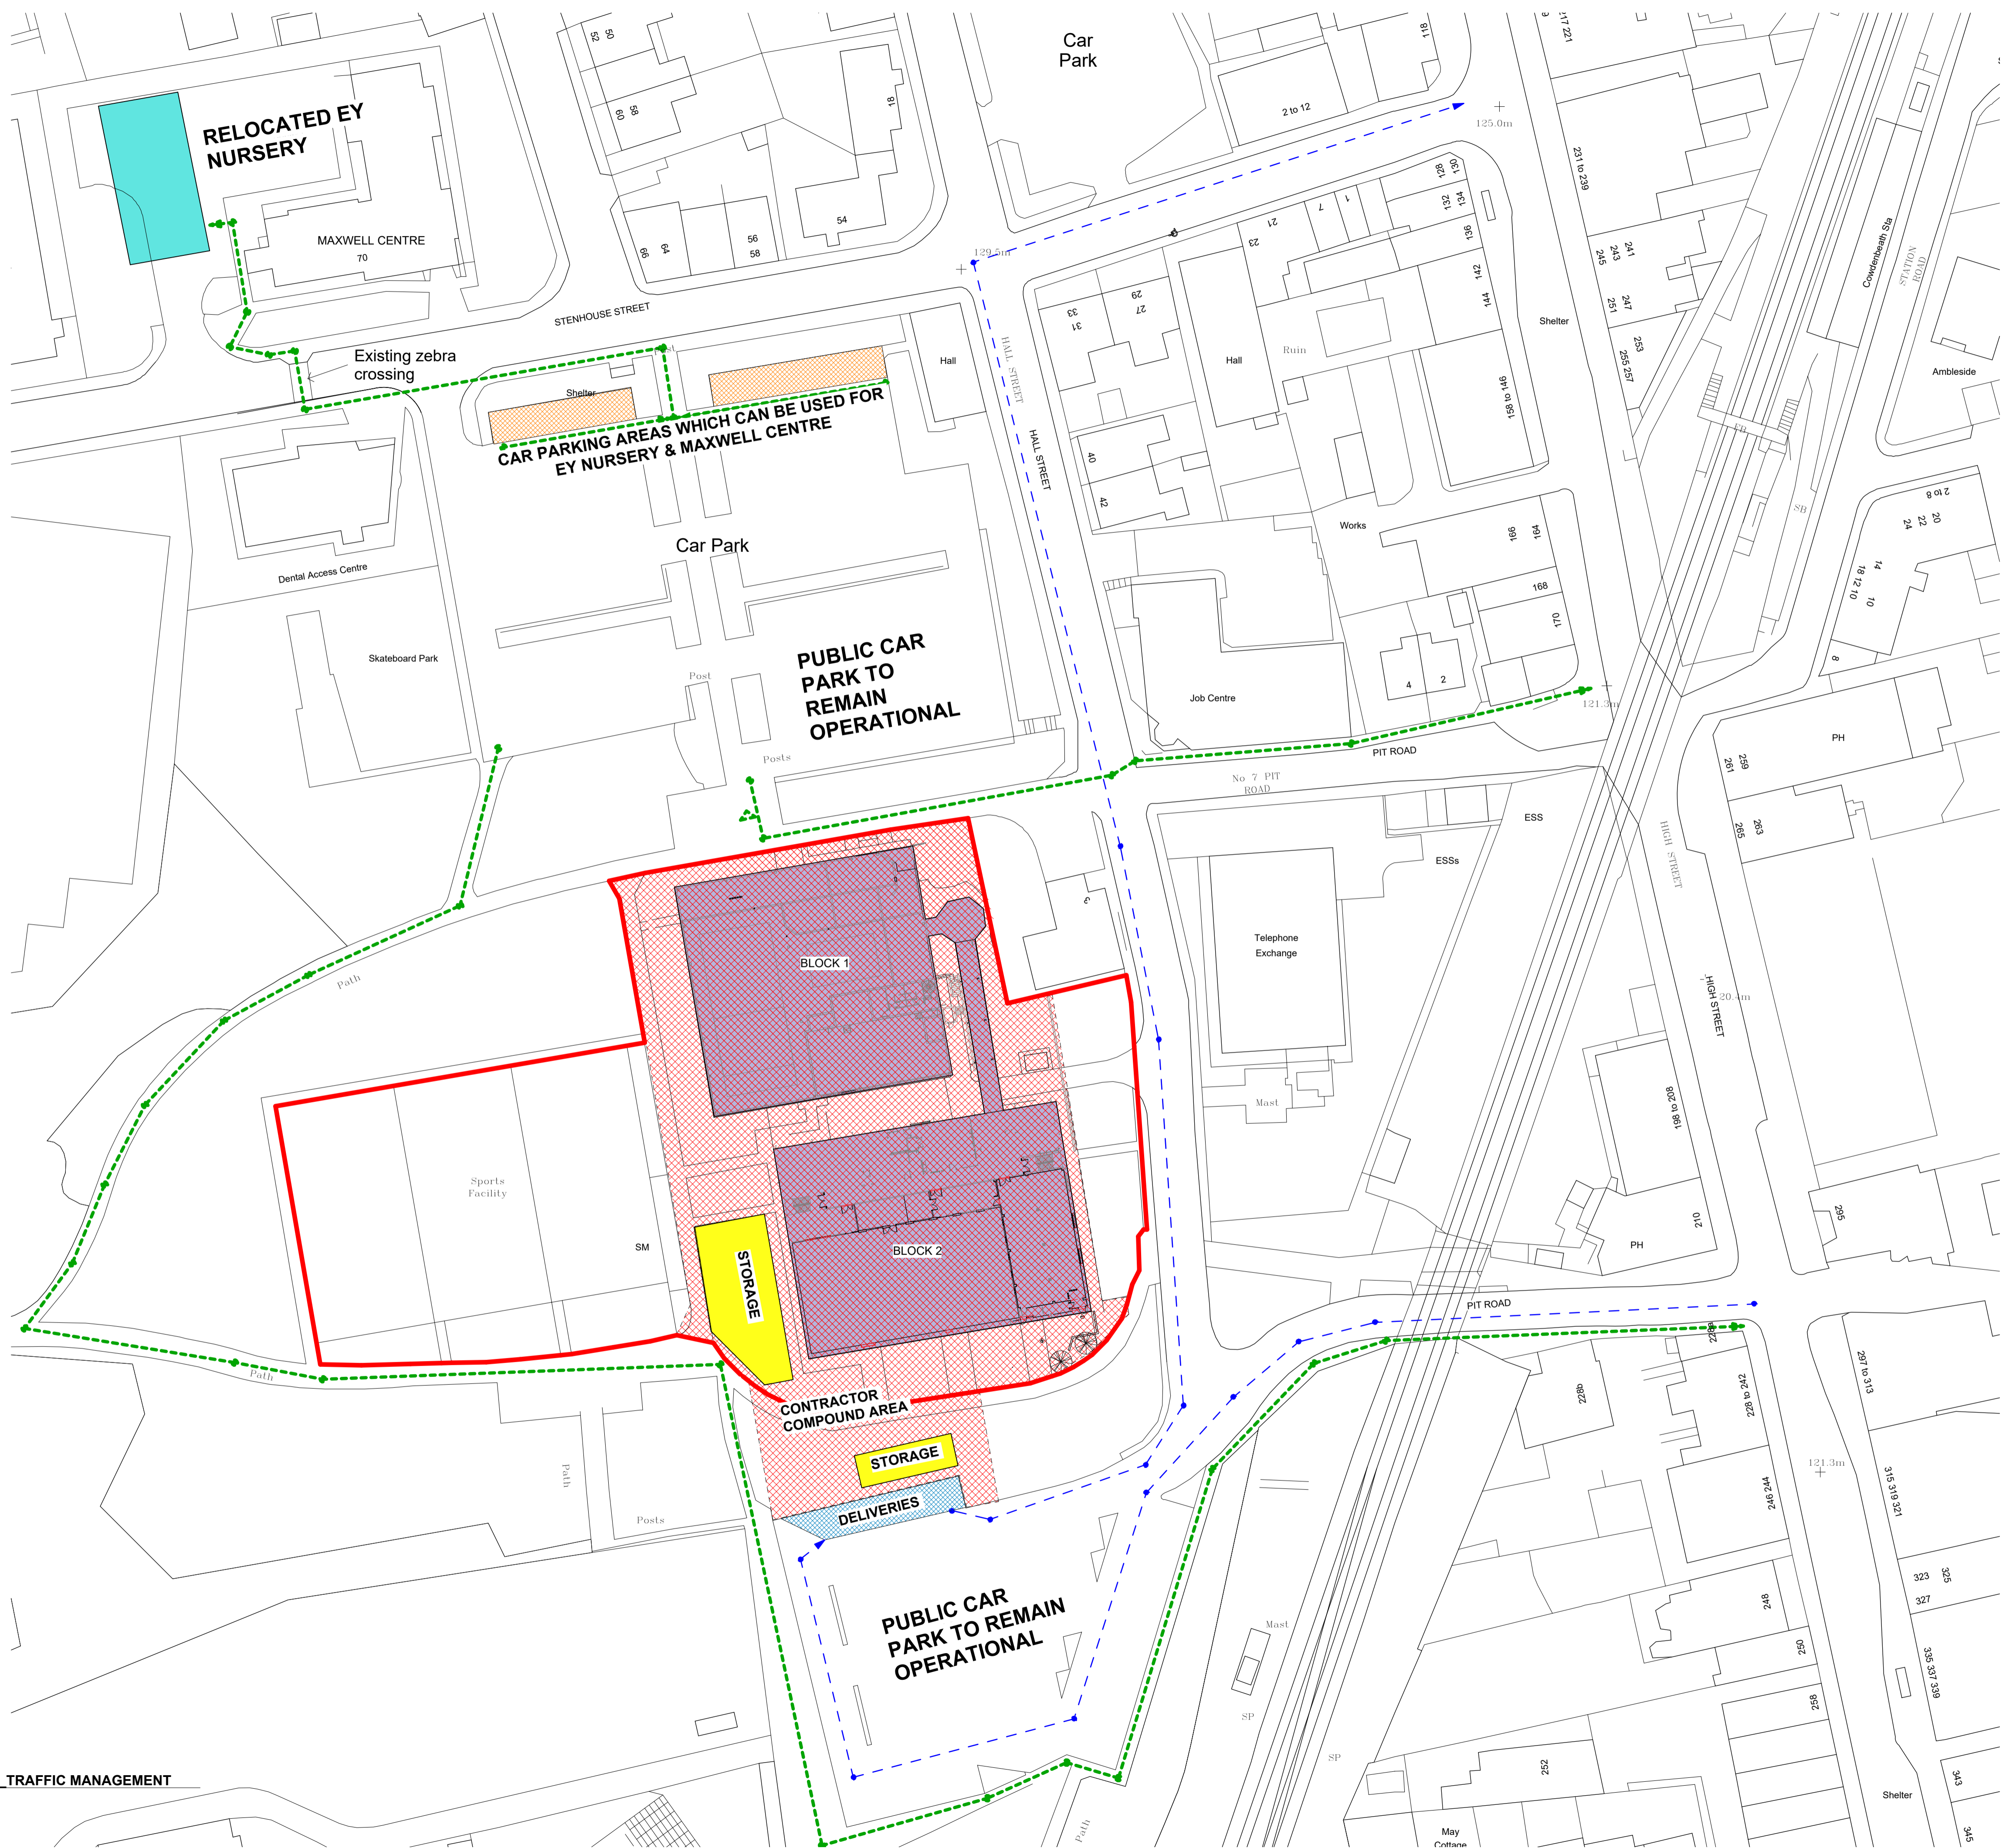

REV	DATE	DESCRIPTION	BY
-----	------	-------------	----



ASSETS, TRANSPORTATION & ENVIRONMENT

Senior Manager (Property Services): ALAN PAUL
Bankhead Central, 1 Bankhead Park, Glenrothes, Fife, KY7 6GH
Tel: 03451 555 555 E-mail: Property.Clientgroup1@fife.gov.uk

Drawing Status:

CONSTRUCTION

Contract Administrator:

Author: Gavin Turner

Drawn By: Date: Scale: Checked By:

Author: 03/07/23 As indicated Checker:

Property Address:

Cowdenbeath Leisure Centre
Pit Road
Cowdenbeath KY4 9NN

Project Title:

Cowdenbeath Leisure Centre
Redevelopment

Drawing Title:

SITE SET UP AND TRAFFIC MANAGEMENT

Works Order Number:

CS7601789

UPRN:

00063800

Drawing Number:

L(20)001

Revision: